

For Lease

1,250-5,990 SF



## Main Street Plaza 205 S. Main Street Red Oak, Texas 75154

### Property Features


- Large, Multi-Building Retail Center
- Multiple Suites Available Including 2 Built-Out Restaurant Spaces
- Located Across From Red Oak High School & Walmart

### Available Suites

Suite 10-01	1,250 SF	Suite 17-01	5,990 SF
Suite 10-02	1,250 SF	Suite 18-01	3,000 SF
Suite 10-08	1,250 SF	RESTAURANT SPACES	
Suite 10-09	1,250 SF	Suite 109-05	2,500 SF
		Suite 10-07	4,600 SF

### Tom Heraty

214 256 7175  
theraty@nairlretail.com  
theraty@robertlynn.com

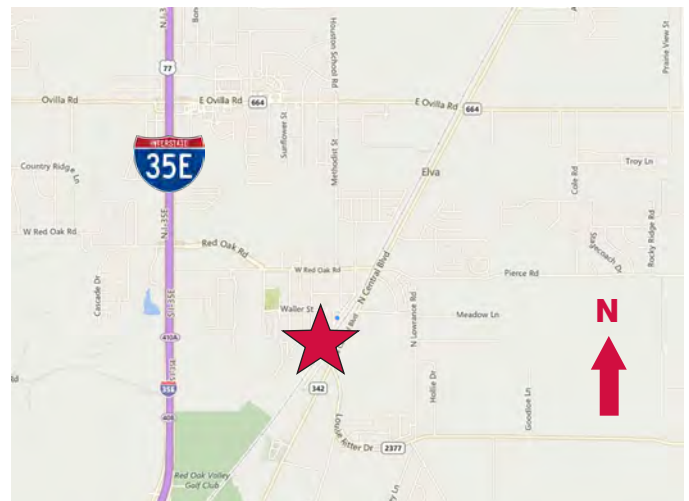

THE INFORMATION CONTAINED HEREIN HAS BEEN GIVEN TO US BY THE OWNER OF THE PROPERTY OR OTHER SOURCES WE DEEM RELIABLE. WE HAVE NO REASON TO DOUBT ITS ACCURACY, BUT WE DO NOT GUARANTEE IT. ALL INFORMATION SHOULD BE VERIFIED PRIOR TO PURCHASE OR LEASE.

4851 LBJ Freeway 10<sup>th</sup> Floor  
Dallas TX 75244  
214 256 7100  
[nairlretail.com](http://nairlretail.com)

For Lease

1,250-5,990 SF

# Main Street Plaza 205 S. Main Street

Red Oak, Texas 75154



## 2015 DEMOGRAPHICS

	1 MILE	3 MILES	5 MILES
Total Population	3,625	20,390	57,252
Total Households	1,321	6,872	19,356
Average Household Size	2.80	2.90	3.00
Average Household Income	\$58,536	\$67,613	\$66,623

## 2014 TRAFFIC COUNT

- Louise Ritter Dr. at Shawnee Rd. 7,563 VPD
- W. Red Oak Rd. at N. Main St. 4,537 VPD



Texas law requires all real estate licensees to give the following information about brokerage services to prospective buyers, tenants, sellers and landlords.

Information on Brokerage Services
What to know Before Working with a Real Estate Broker

Before working with a real estate broker, you should know that the duties of a broker depend on whom the broker represents. If you are a prospective seller or landlord (owner) or a prospective buyer or tenant (buyer), you should know that the broker who lists the property for sale or lease is the owner's agent. A broker who acts as a subagent represents the owner in cooperation with the listing broker. A broker who acts as a buyer's agent represents the buyer. A broker may act as an intermediary between the parties if the parties consent in writing. A broker can assist you in locating a property, preparing a contract or lease, or obtaining financing without representing you. A broker is obligated by law to treat you honestly.

IF THE BROKER REPRESENTS THE OWNER:

The broker becomes the owner's agent by entering into an agreement with the owner, usually through a written listing agreement, or by agreeing to act as a subagent by accepting an offer of subagency from the listing broker. A subagent may work in a different real estate office. A listing broker or subagent can assist the buyer but does not represent the buyer and must place the interests of the owner first. The buyer should not tell the owner's agent anything the buyer would not want the owner to know because an owner's agent must disclose to the owner any material information known to the agent.

IF THE BROKER REPRESENTS THE BUYER:

The broker becomes the buyer's agent by entering into an agreement to represent the buyer, usually through a written buyer representation agreement. A buyer's agent can assist the owner, but does not represent the owner and must place the interests of the buyer first. The owner should not tell a buyer's agent anything the owner would not want the buyer to know because a buyer's agent must disclose to the buyer any material information known to the agent.

IF THE BROKER ACTS AS AN INTERMEDIARY:

A broker may act as an intermediary between the parties if the broker complies with The Texas Real Estate License Act. The broker must obtain the written consent of each party to the transaction to act as an intermediary. The written consent must state who will pay

the broker and, in conspicuous bold or underlined print, set forth the broker's obligations as an intermediary. The broker is required to treat each party honestly and fairly and to comply with The Texas Real Estate License Act. A broker who acts as an intermediary in a transaction:

- (1) shall treat all parties honestly;
(2) may not disclose that the owner will accept a price less than the asking price unless authorized in writing to do so by the owner;
(3) may not disclose that the buyer will pay a price greater than the price submitted in a written offer unless authorized in writing to do so by the buyer; and
(4) may not disclose any confidential information or any information that a party specifically instructs the broker in writing not to disclose unless authorized in writing to disclose the information or required to do so by The Texas Real Estate License Act or a court order or if the information materially relates to the condition of the property.

With the parties' consent, a broker acting as an intermediary between the parties may appoint a person who is licensed under The Texas Real Estate License Act and associated with the broker to communicate with and carry out instructions of one party, and another person who is licensed under that Act and associated with the broker to communicate with and carry out instructions of the other party.

If you choose to have a broker represent you, you should enter into a written agreement with the broker that clearly establishes the broker's obligations and your obligations. The agreement should state how and by whom the broker will be paid. You have the right to choose the type of representation, if any, you wish to receive. Your payment of a fee to a broker does not necessarily establish that the broker represents you. If you have any questions regarding the duties and responsibilities of the broker, you should resolve those questions before proceeding.

Property: 205 S. Main Street, Red Oak, Texas 75154

In this transaction, NAI Robert Lynn RETAIL division is:

[X] agent for Owner/Landlord only; [ ] agent for Buyer/Tenant only; or [ ] an intermediary.

Broker asks that you acknowledge receipt of this information about brokerage services for broker's records.


Owner or Landlord

Buyer or Tenant

4 Digit

1001  
1002  
1003

10/01  
Blg./Suite

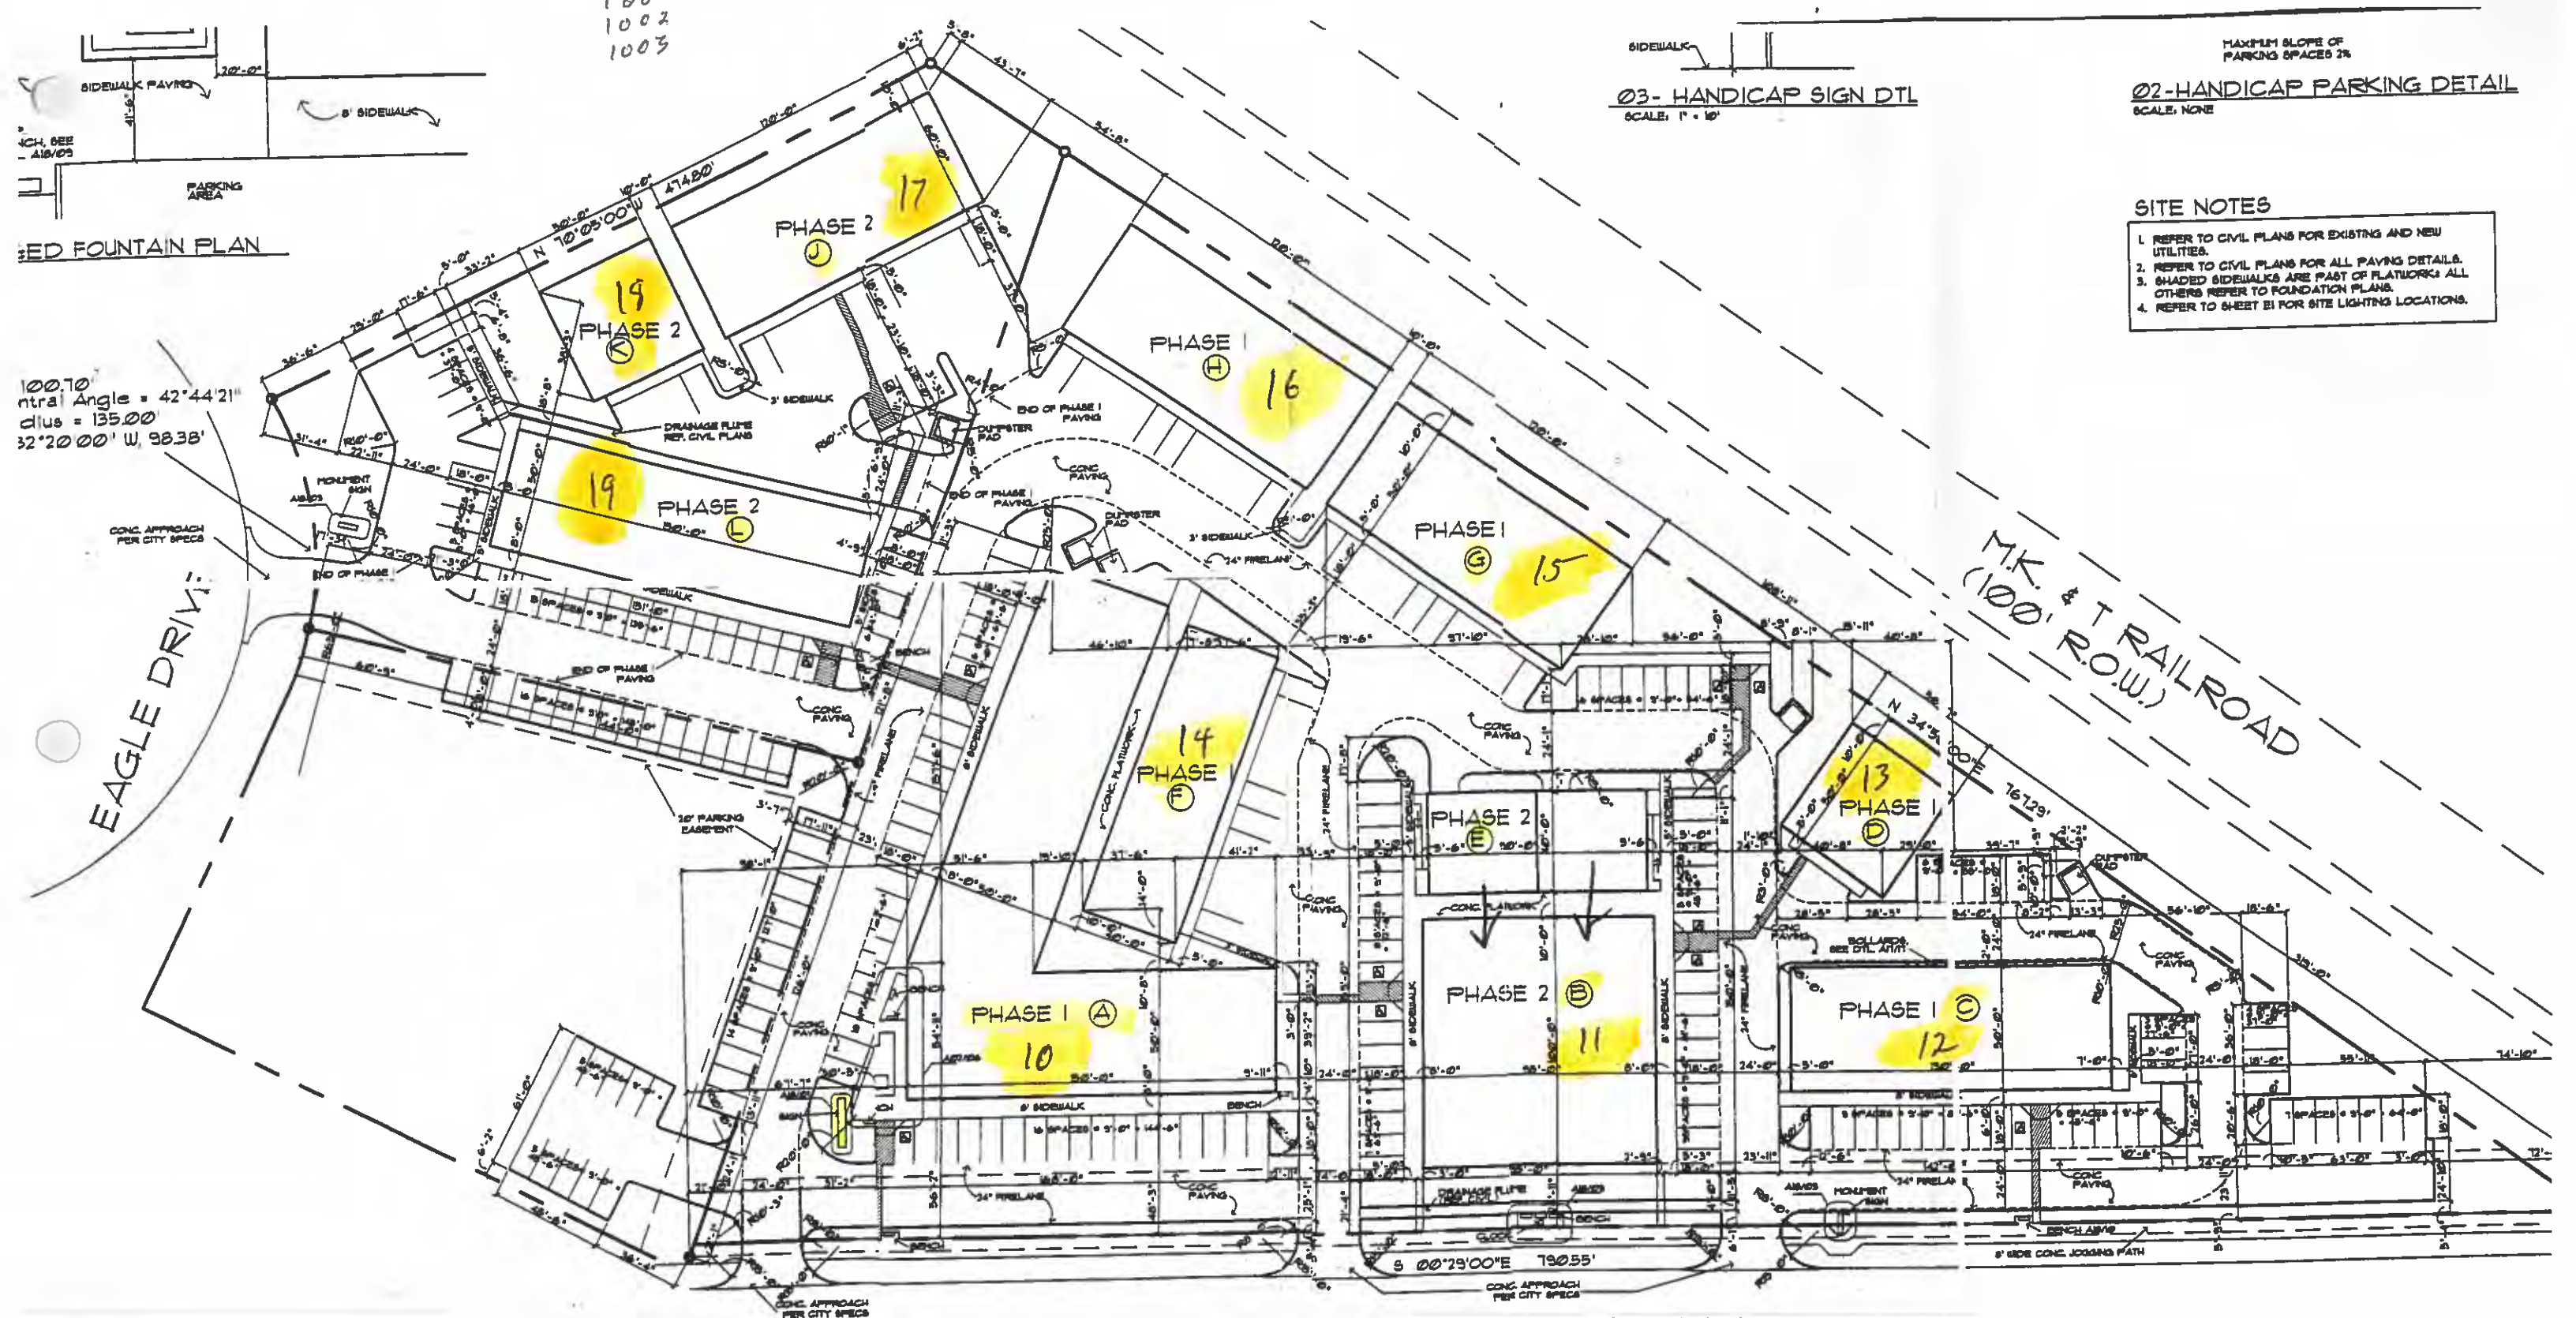

SIDEWALK  
 03- HANDICAP SIGN DTL  
 SCALE: 1" = 10'

MAXIMUM SLOPE OF  
 PARKING SPACES 2%  
 02- HANDICAP PARKING DETAIL  
 SCALE: NONE

- SITE NOTES**
1. REFER TO CIVIL PLANS FOR EXISTING AND NEW UTILITIES.
  2. REFER TO CIVIL PLANS FOR ALL PAVING DETAILS.
  3. SHADED SIDEWALKS ARE PART OF PLATWORK; ALL OTHERS REFER TO FOUNDATION PLANS.
  4. REFER TO SHEET B1 FOR SITE LIGHTING LOCATIONS.

100.70  
 Central Angle = 42°44'21"  
 d = 135.00  
 32°20'00" W, 98.38'

EAGLE DRIVE

M.K. & T RAILROAD  
 (100' R.O.W.)

WATER STREET  
 (50' R.O.W.)

SITE PLAN